


LINE	BEARING	DISTANCE
L1	N 62°20'21" E	74.98'
L2	N 56°21'11" E	76.07'
L3	N 51°14'07" E	57.19'
L4	N 49°16'50" E	295.70'
L5	N 51°14'35" E	58.23'
L6	S 42°00'44" E	89.26'
L7	N 48°20'21" E	172.95'

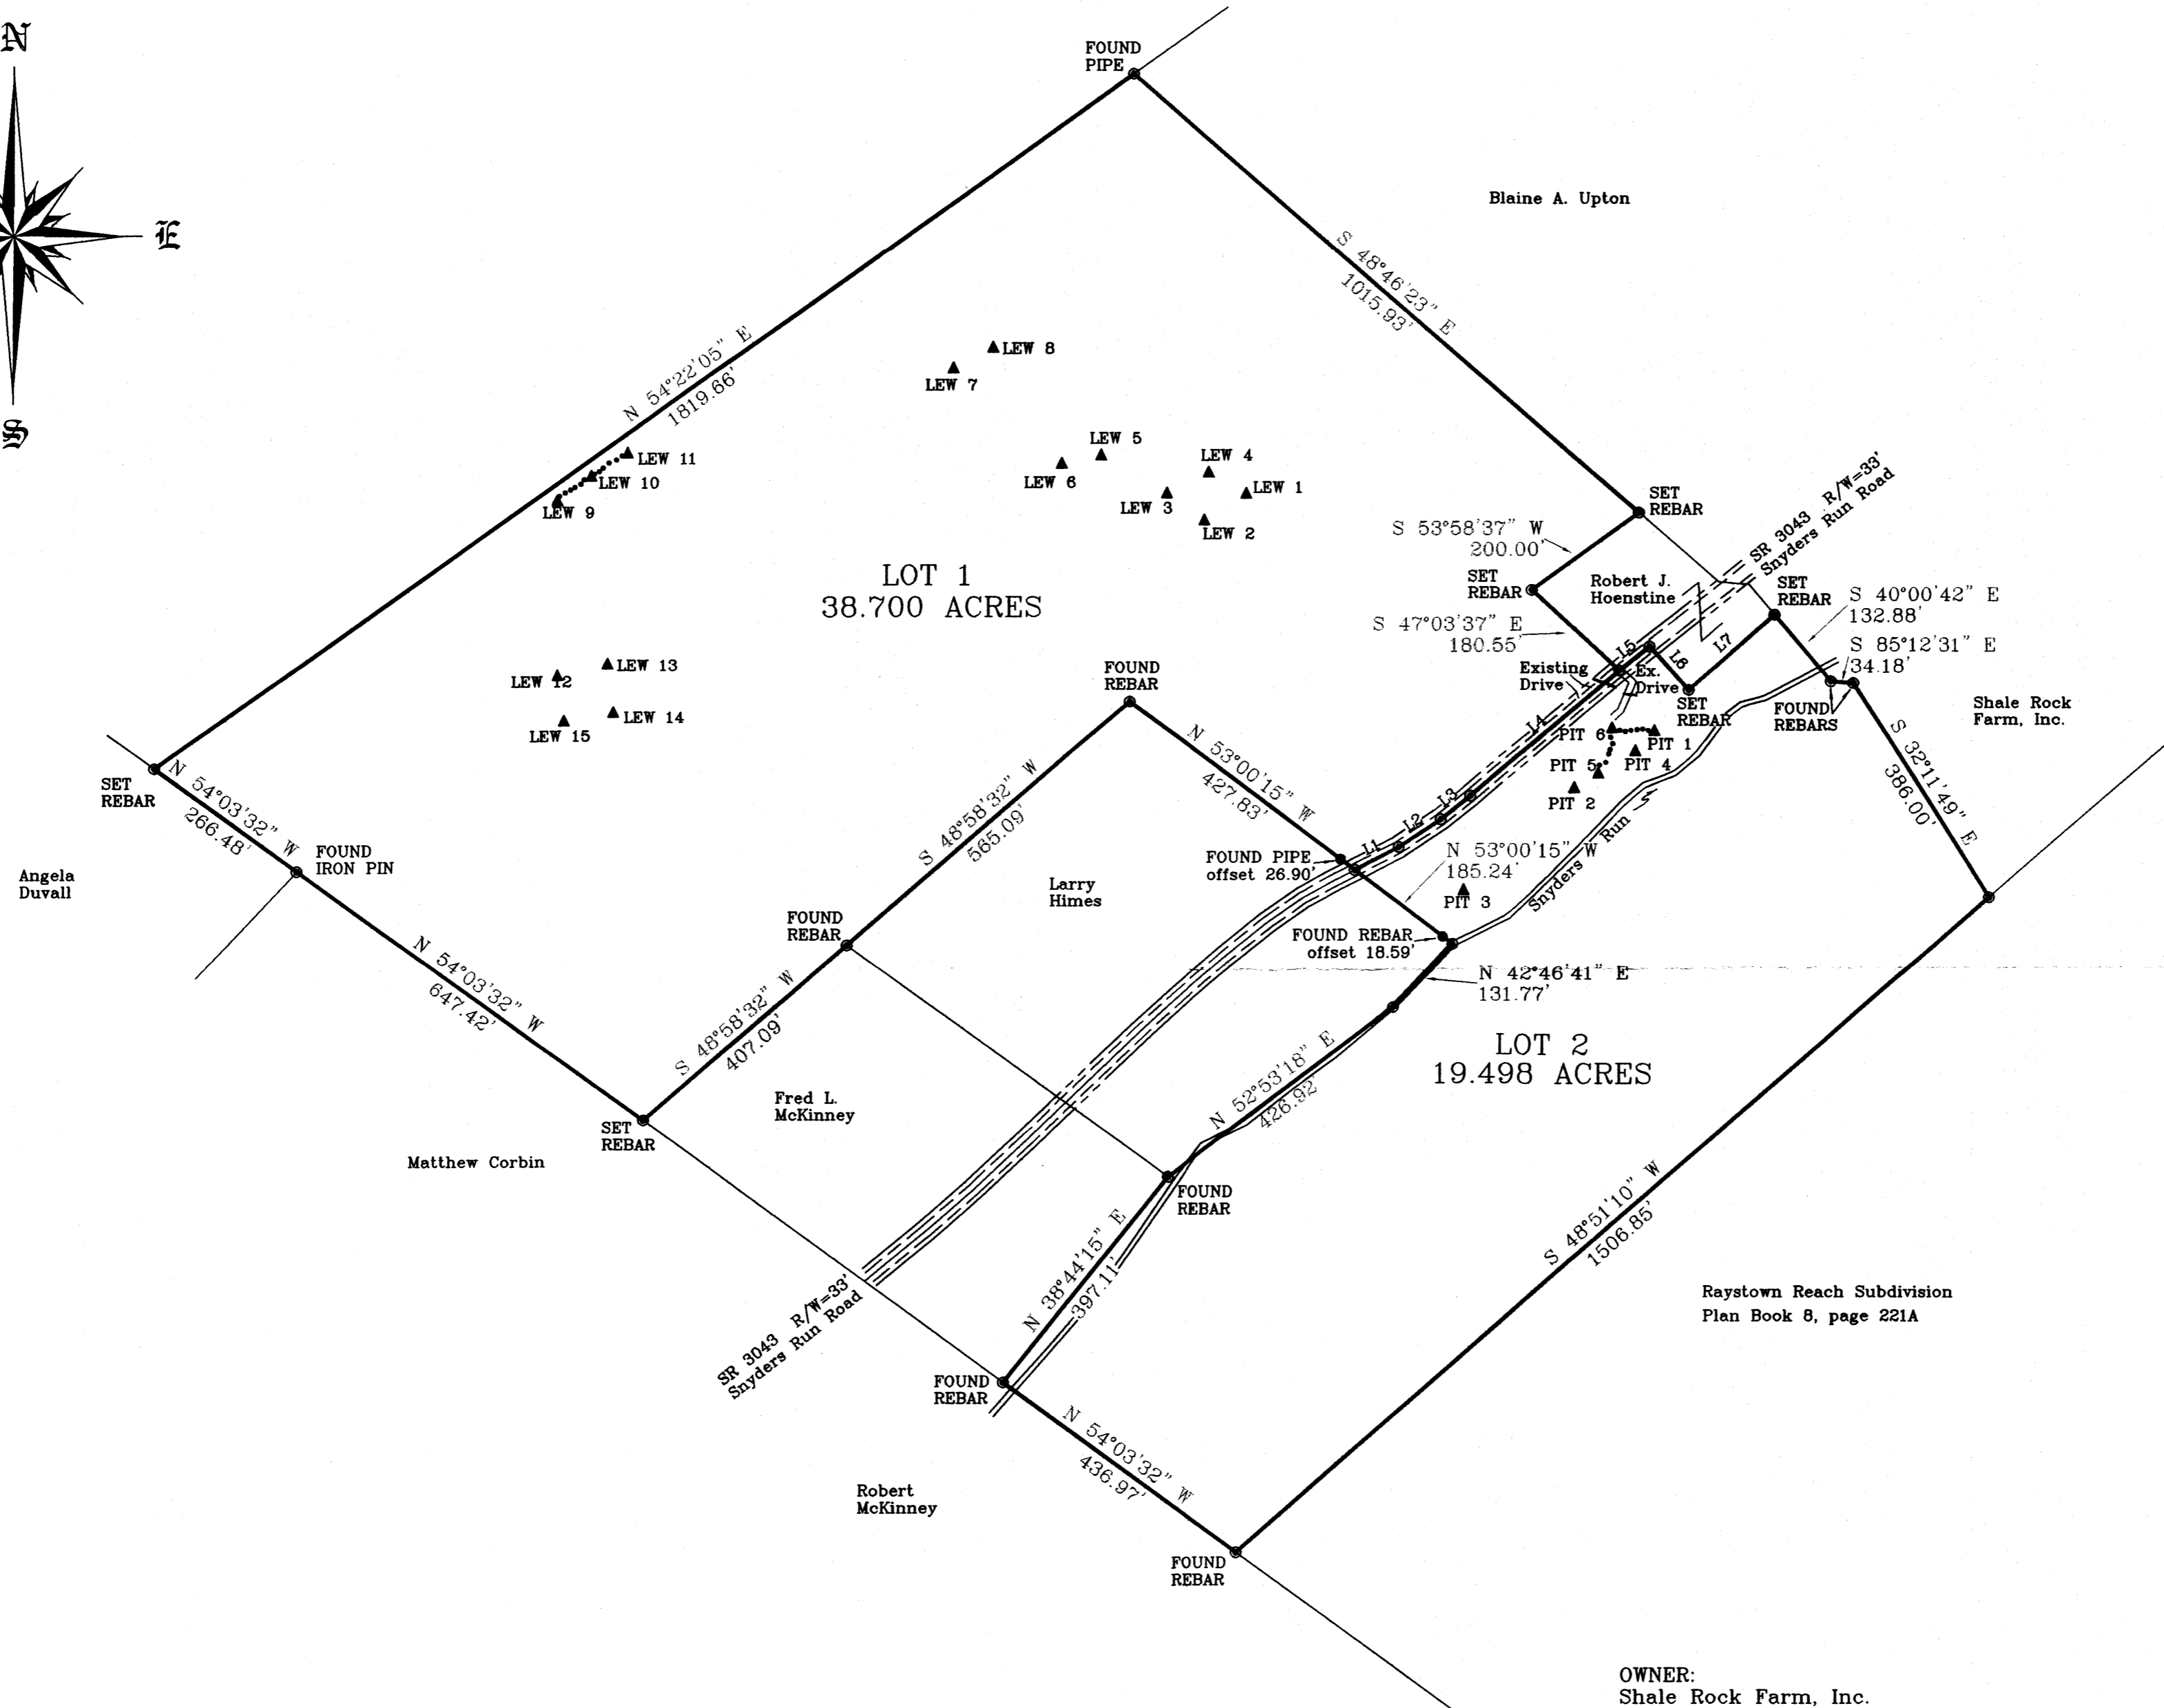

Angela Duvall

Matthew Corbin

Fred L. McKinney

Larry Himes

Blaine A. Upton



Robert J. Hoenstine

Shale Rock Farm, Inc.

Raystown Reach Subdivision
Plan Book 8, page 221A

Robert McKinney

OWNER:
Shale Rock Farm, Inc.
RD 1, Box 426
Huntingdon, PA 16652
(814) 641-7357
Tax Parcel: 44-04-09

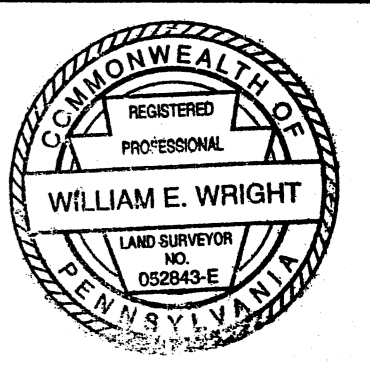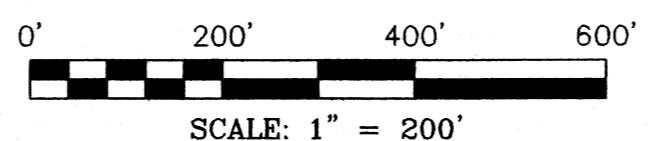

Preliminary Sub. Plan for Shale Rock Farm, Inc.
 Smithfield Township, Huntingdon County, PA Dec. 12, 2006
 Wright Land Surveying HCR 67 Box 72A Mifflin, PA (717)527-2458